




ELEVATION 1
SCALE 1/4"=1'-0"

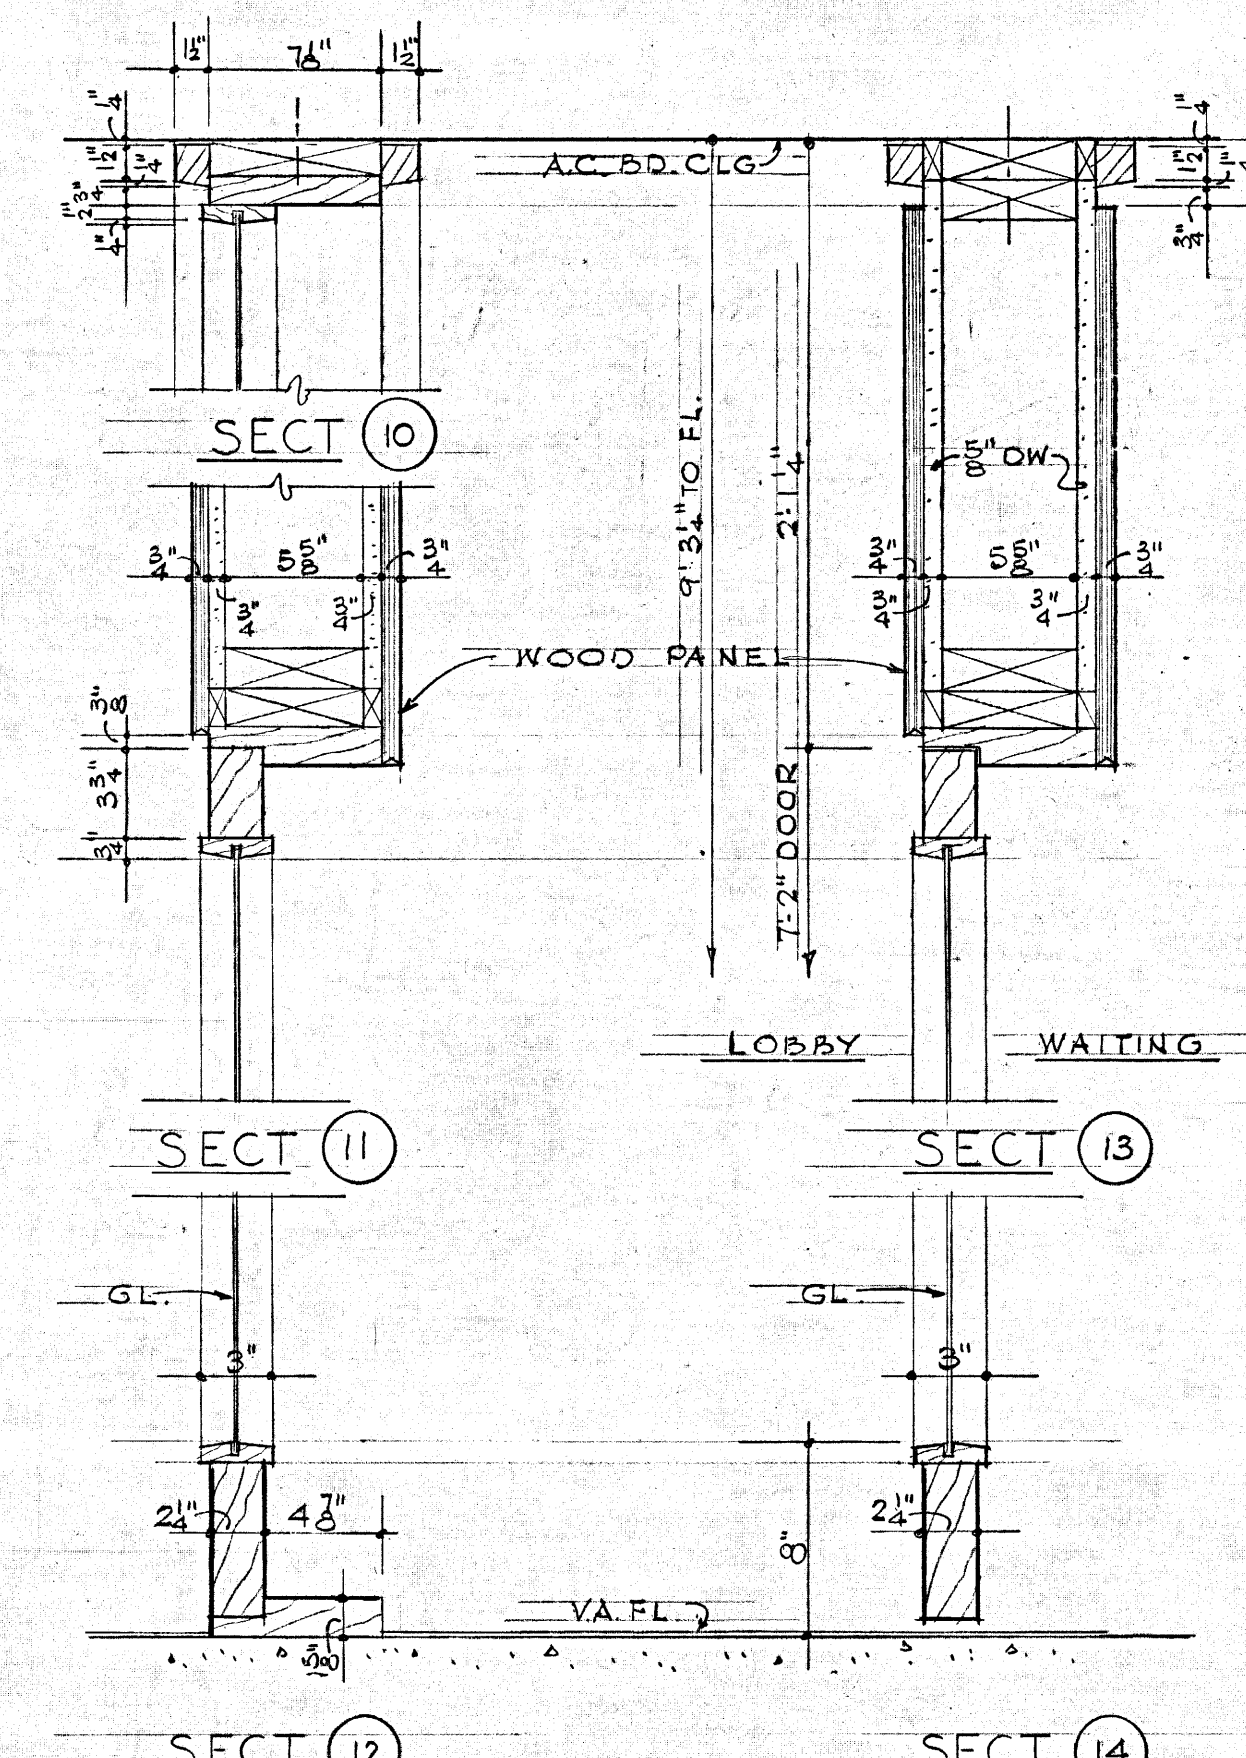


DETAILS-DOORS A 908
SCALE 1/2"=1'-0"

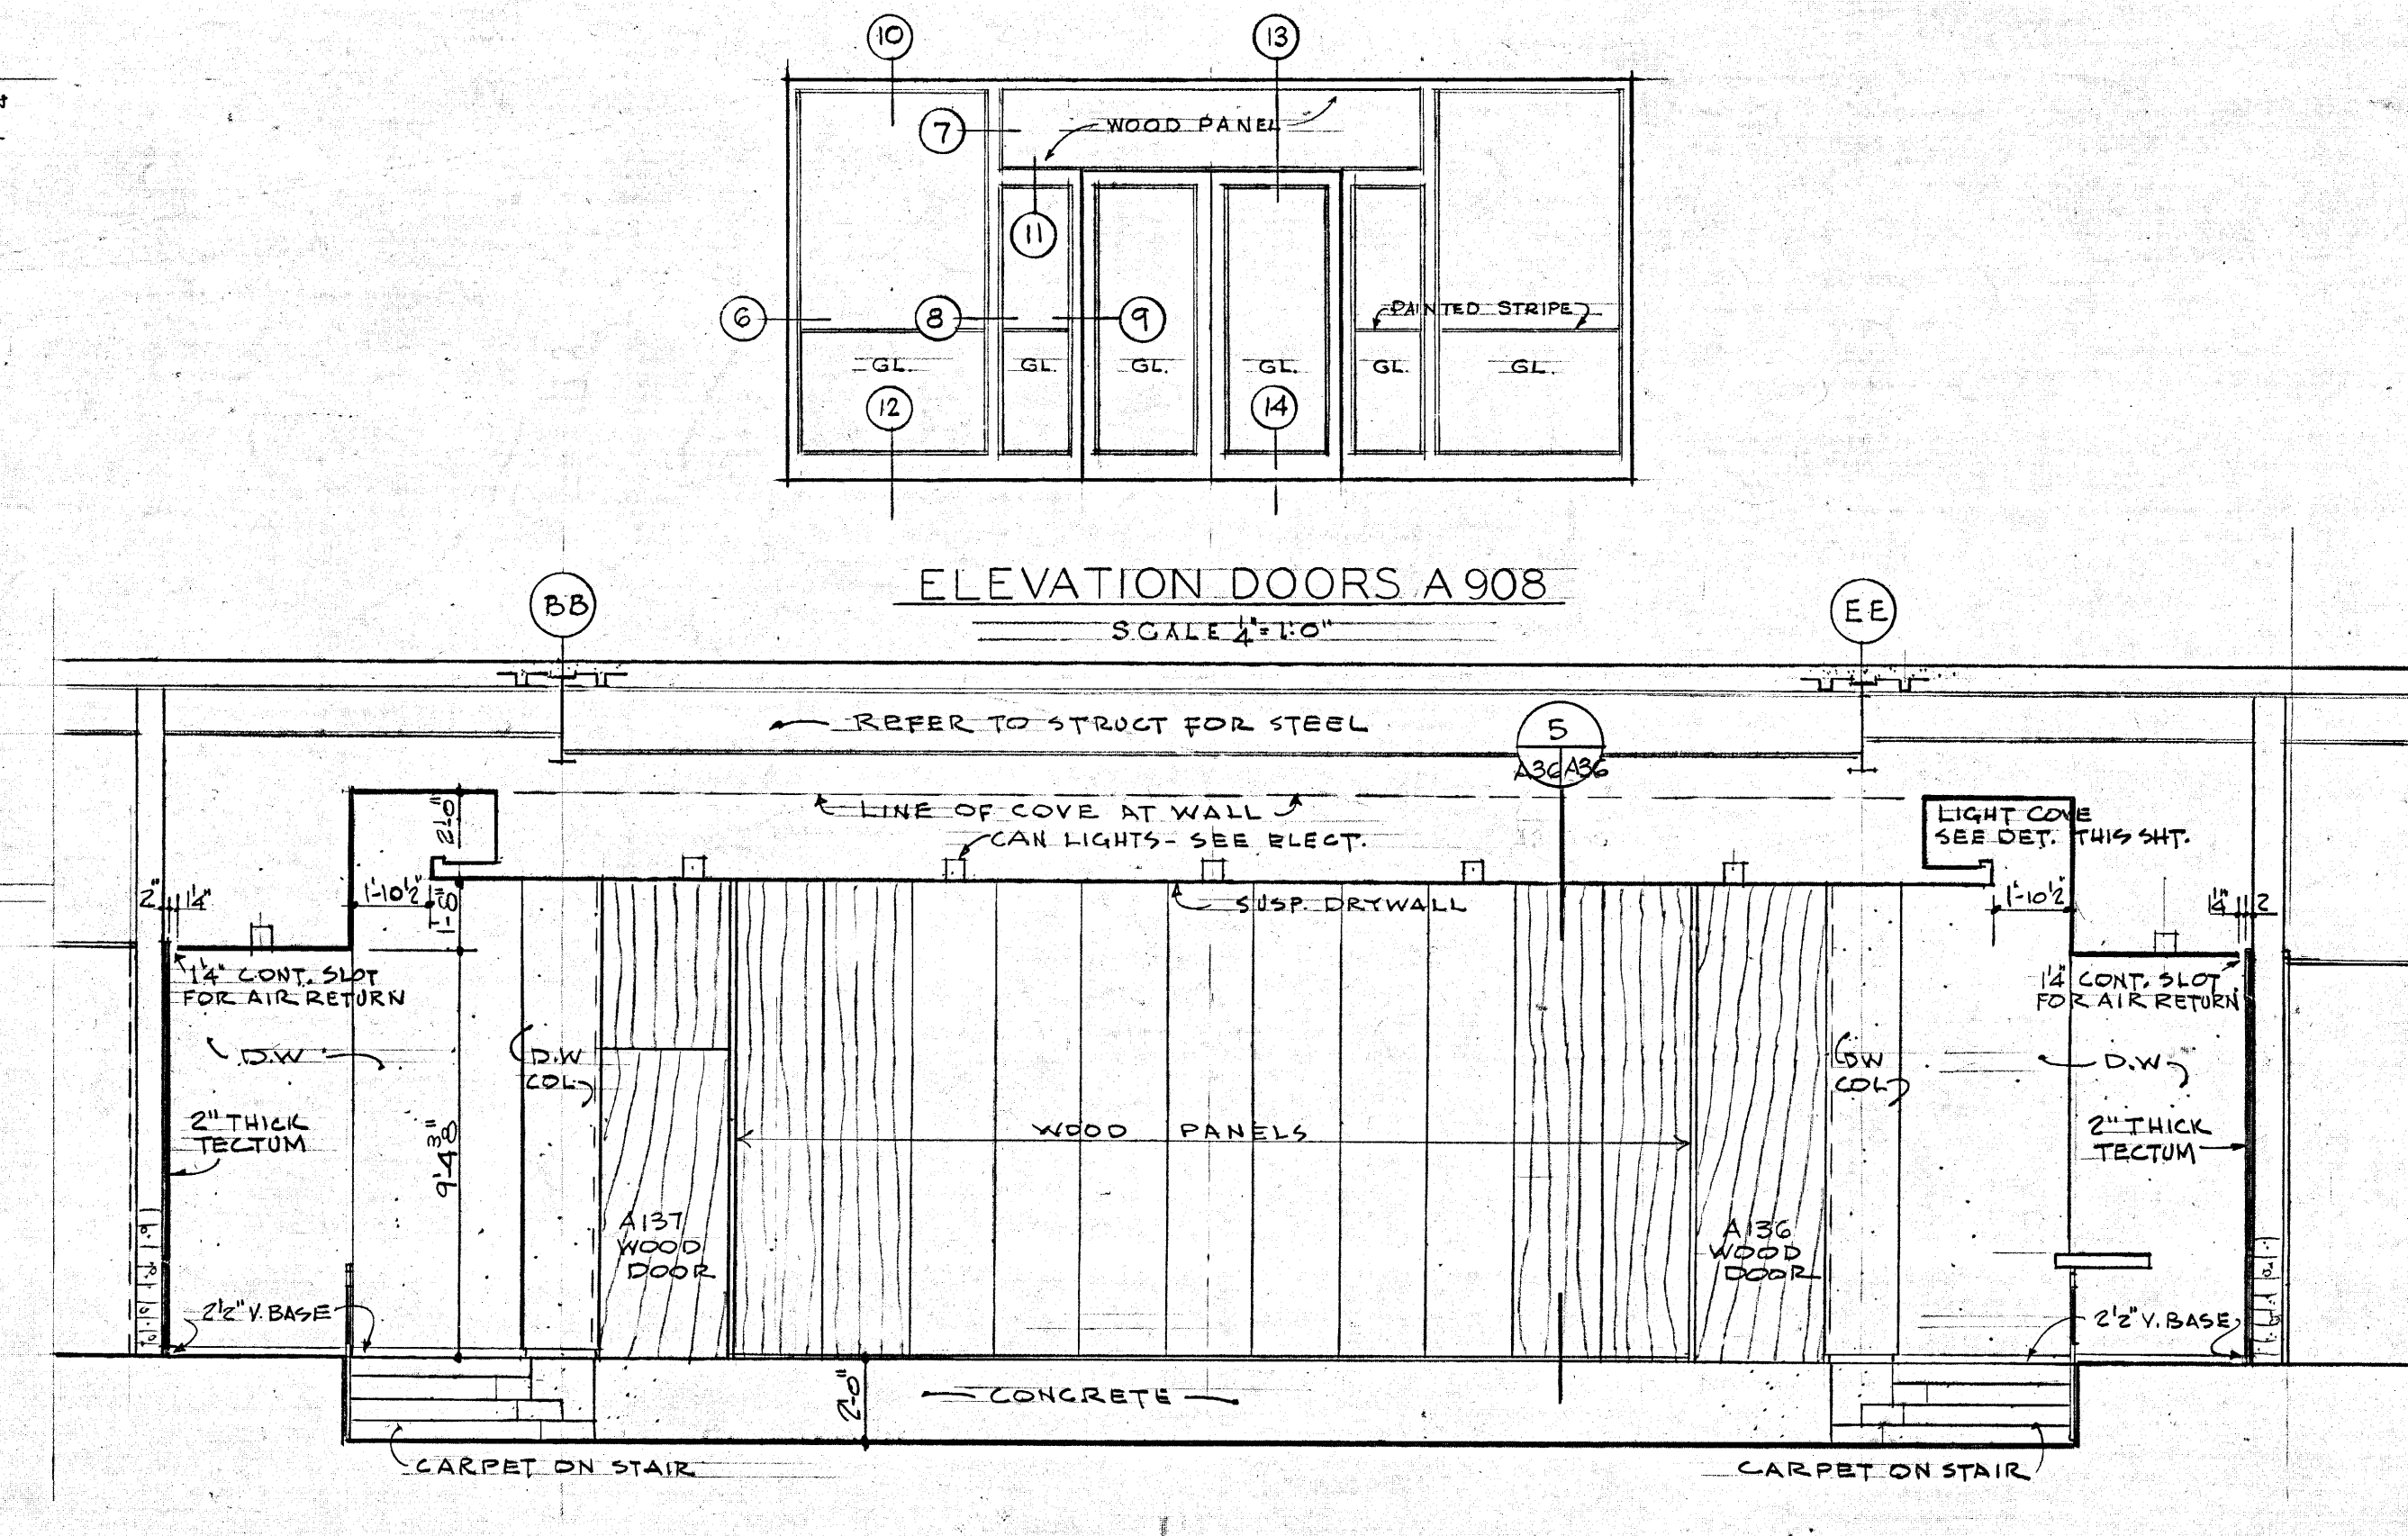


ELEVATION 2
SCALE 1/4"=1'-0"

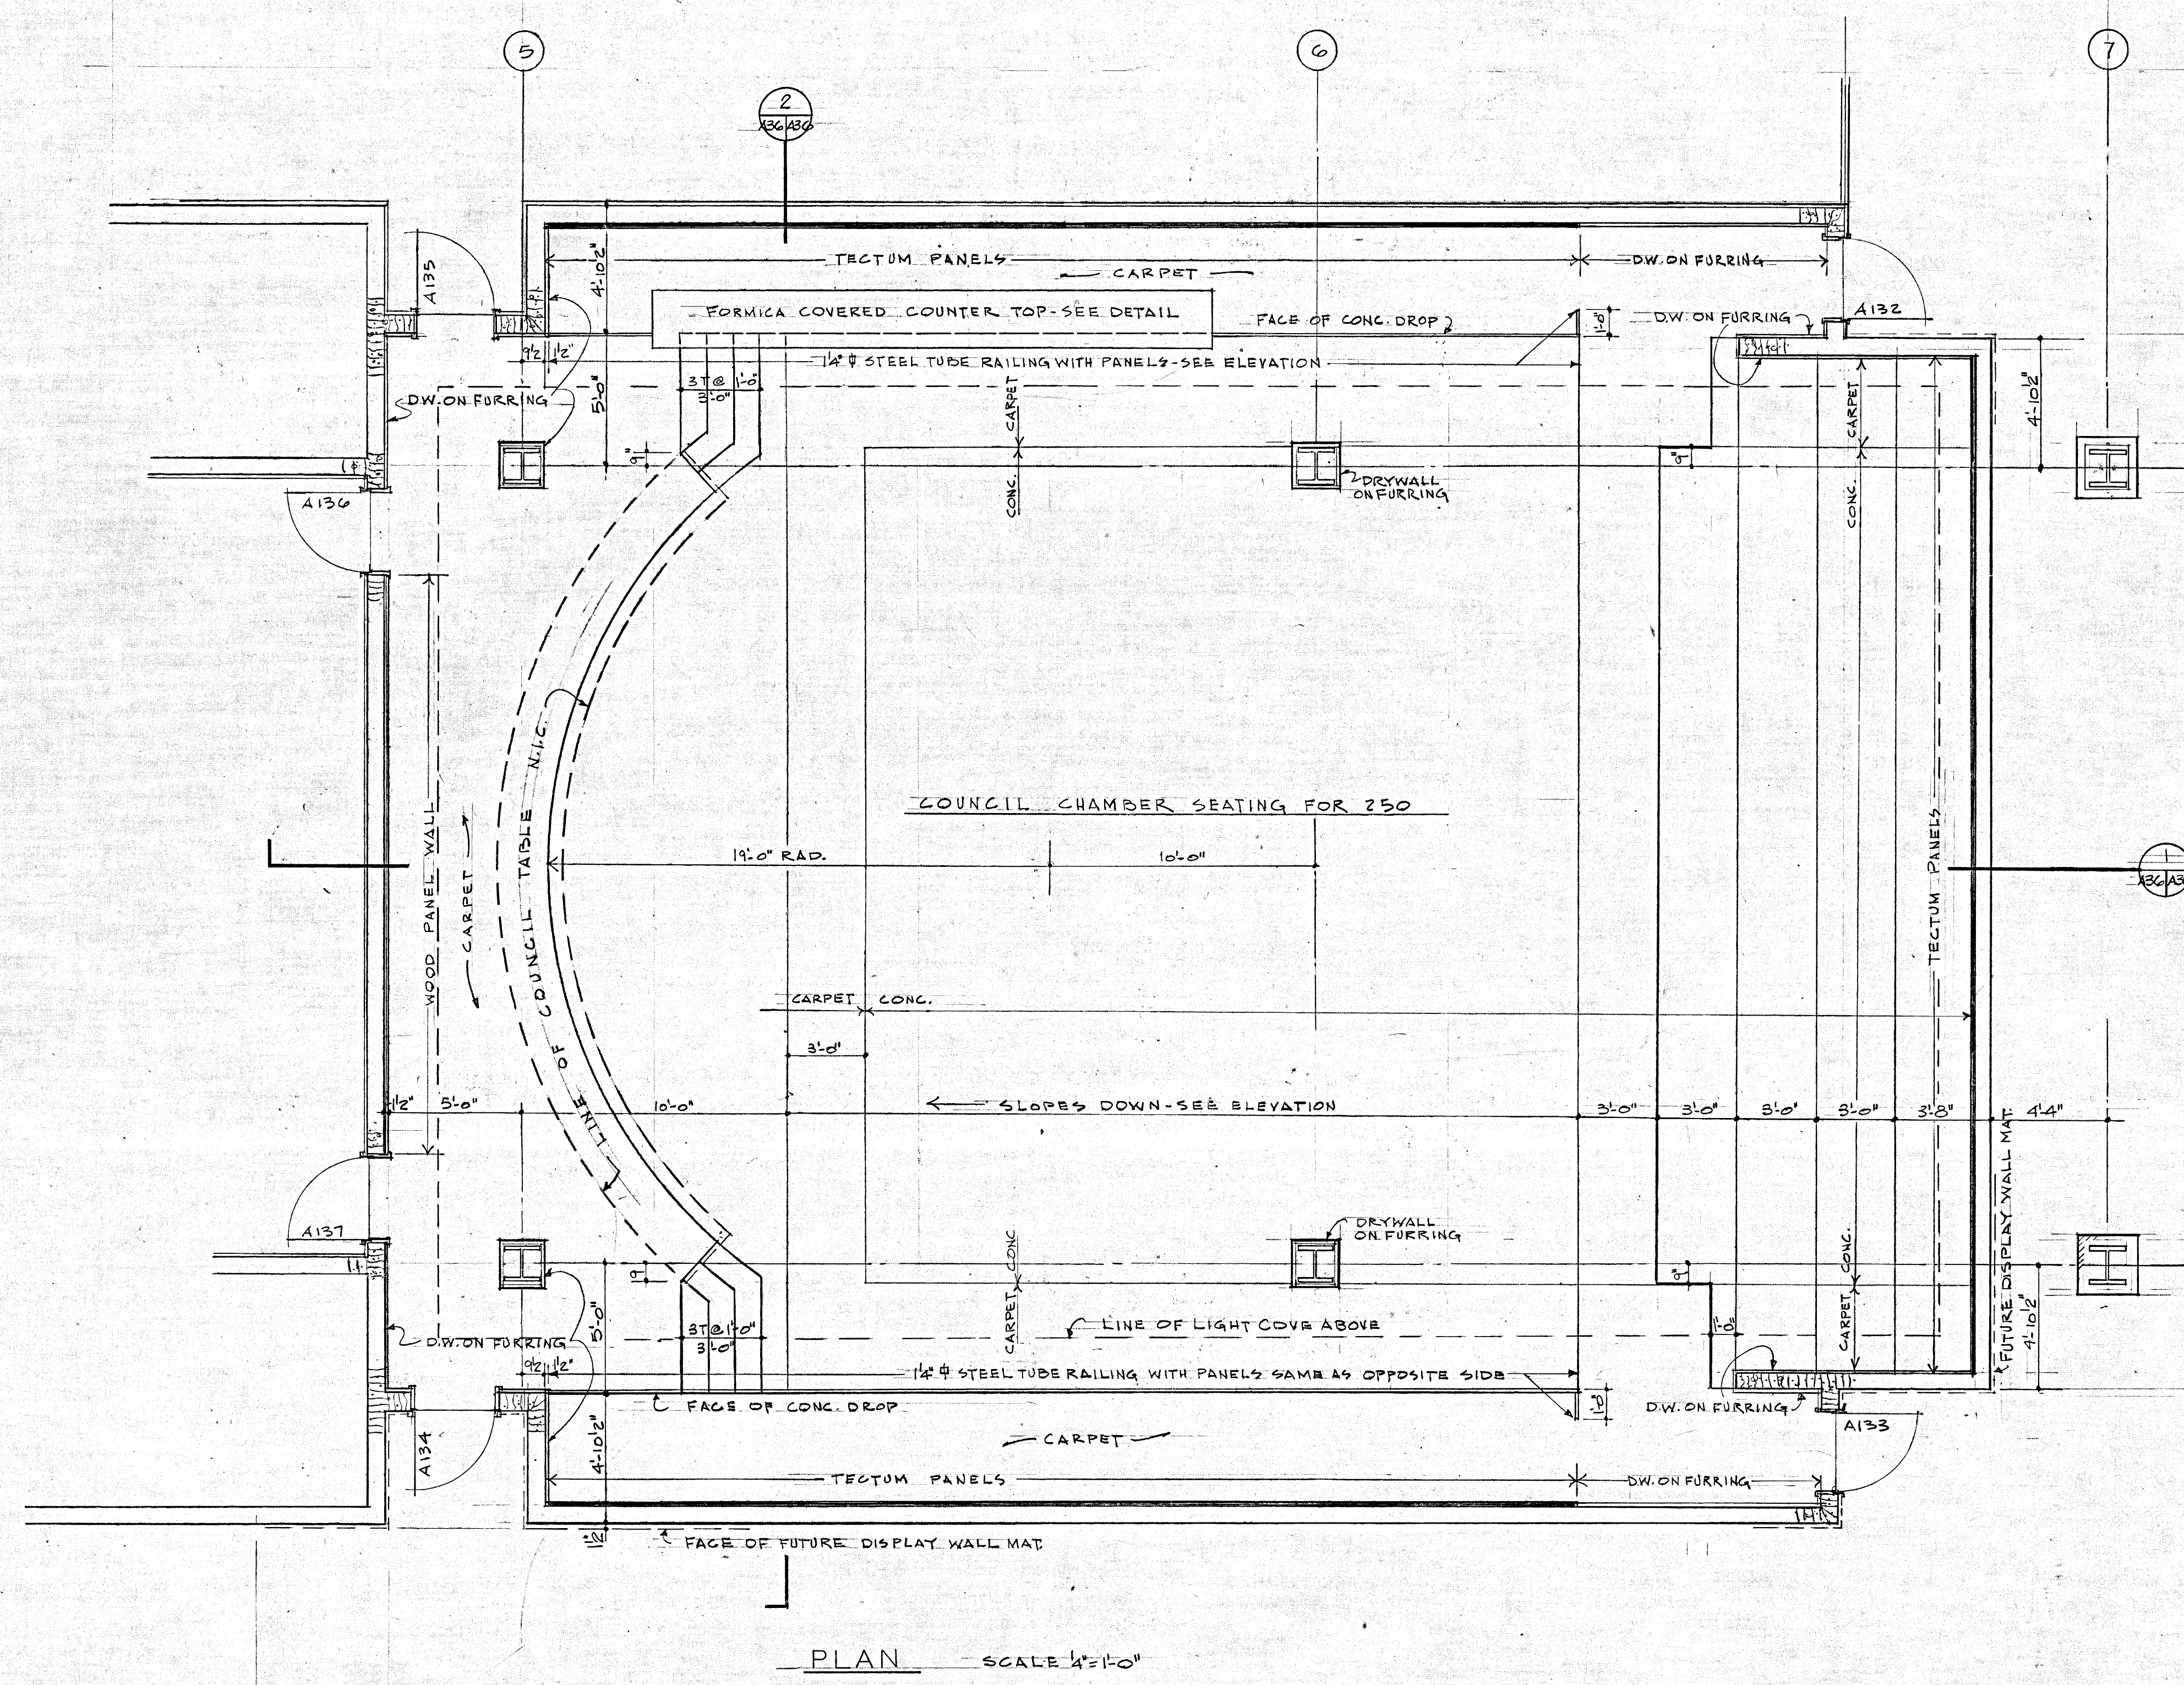


PLAN
SCALE 1/4"=1'-0"

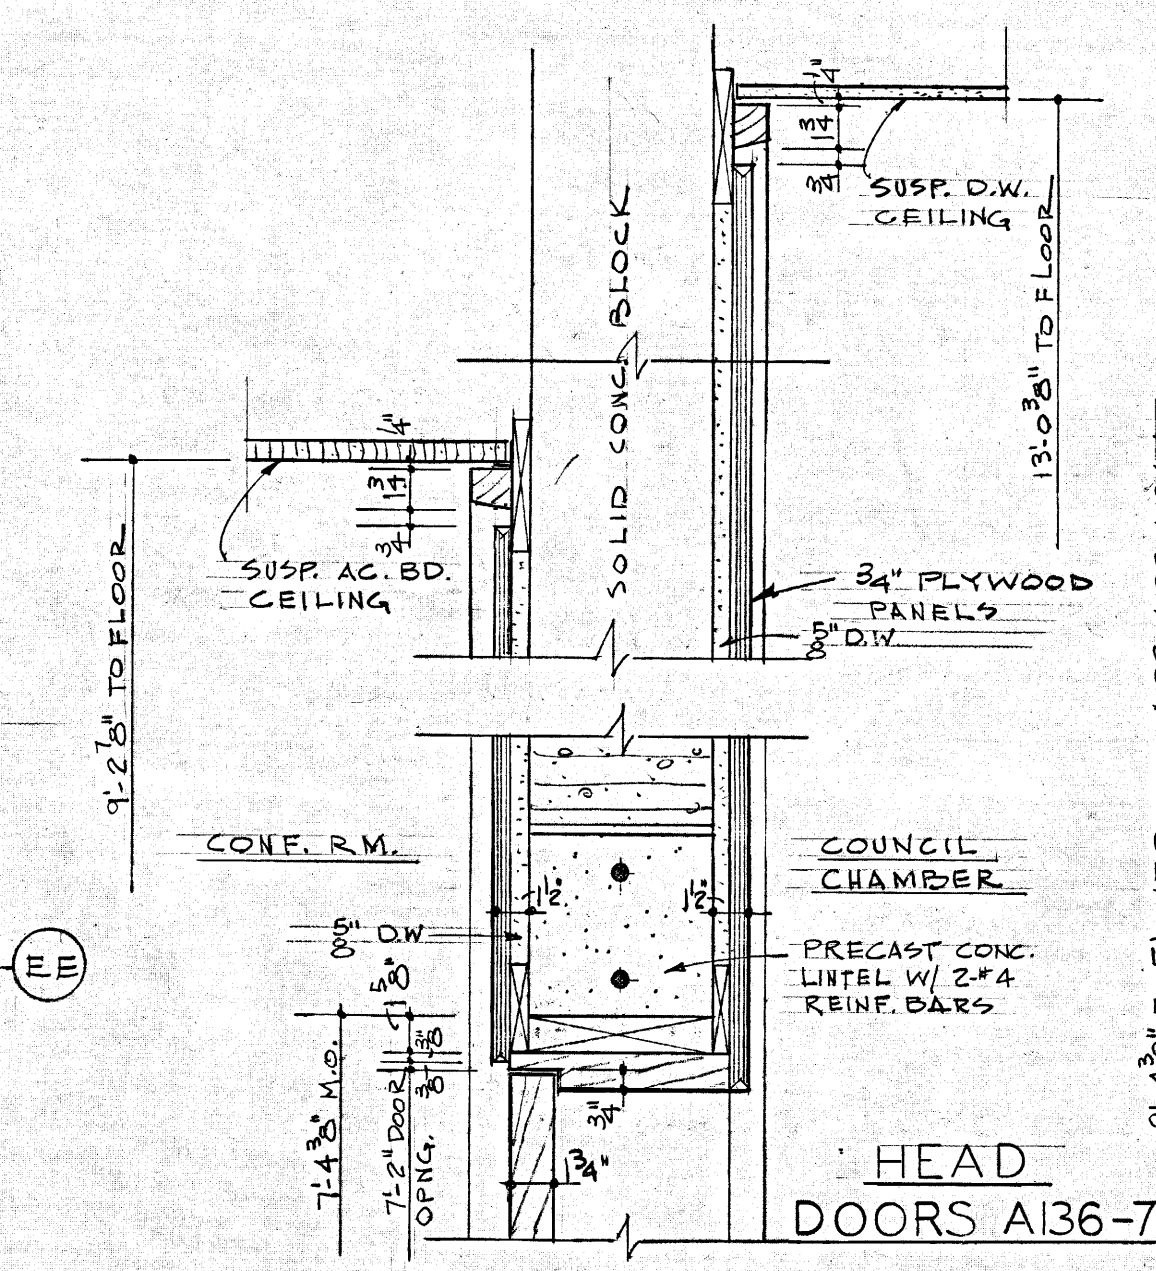


HEAD DOORS A136-7
SCALE 1/2"=1'-0"

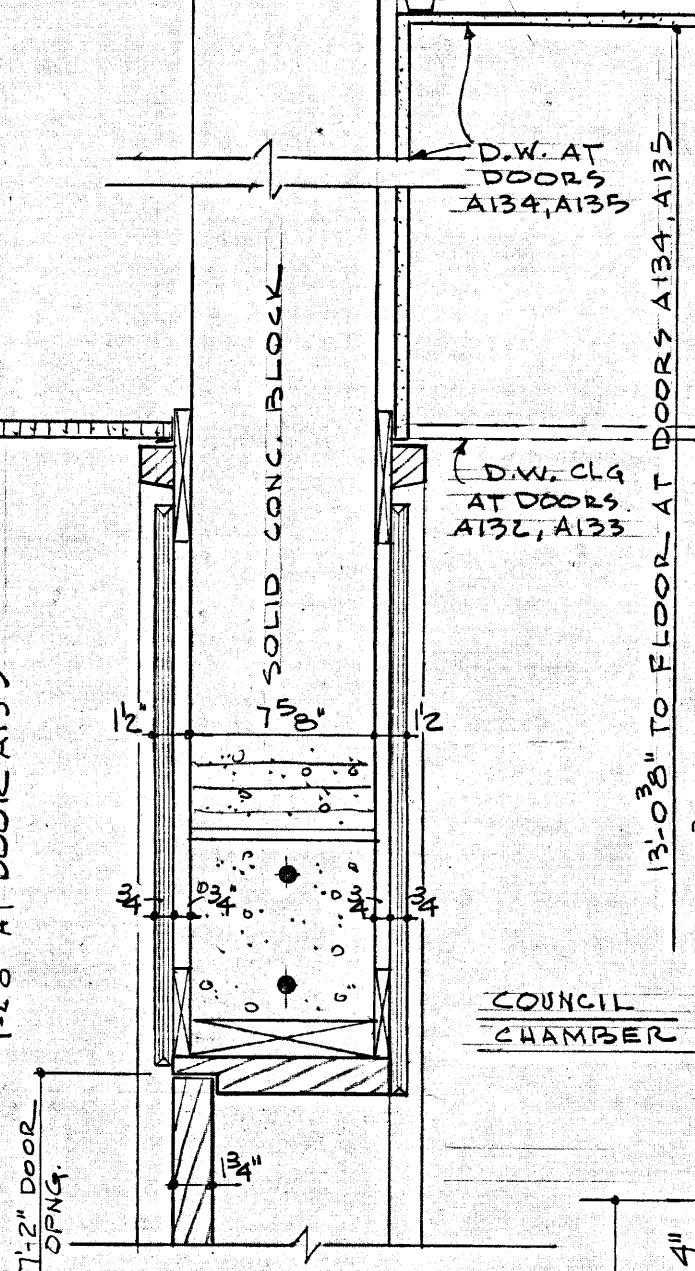


HEAD DOORS A132-3-4-5
SCALE 1/2"=1'-0"

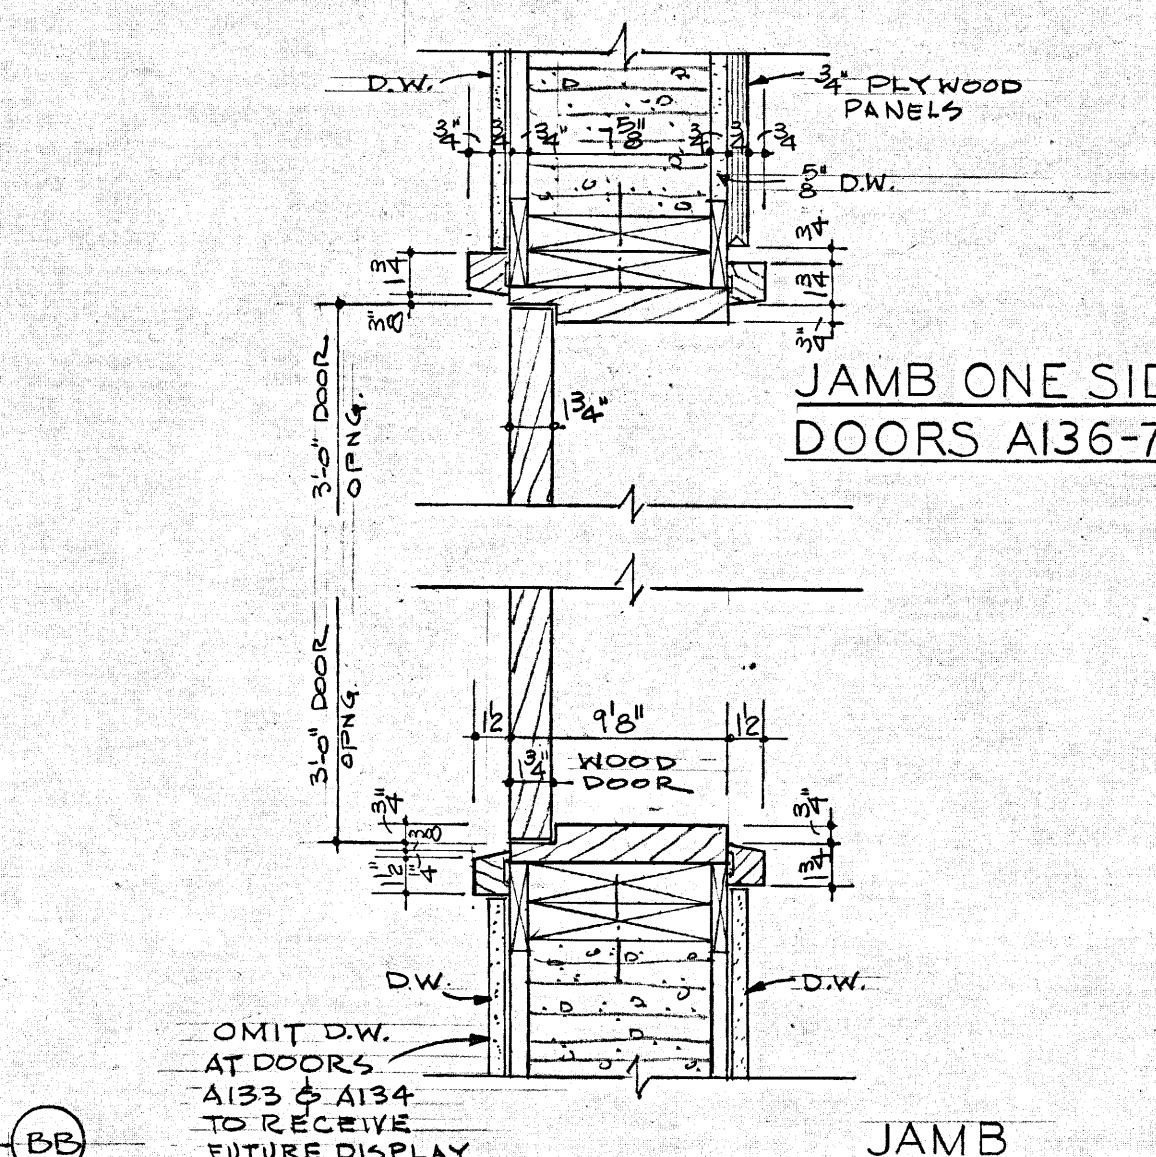


JAMB ONE SIDE DOORS A136-7
SCALE 1/2"=1'-0"

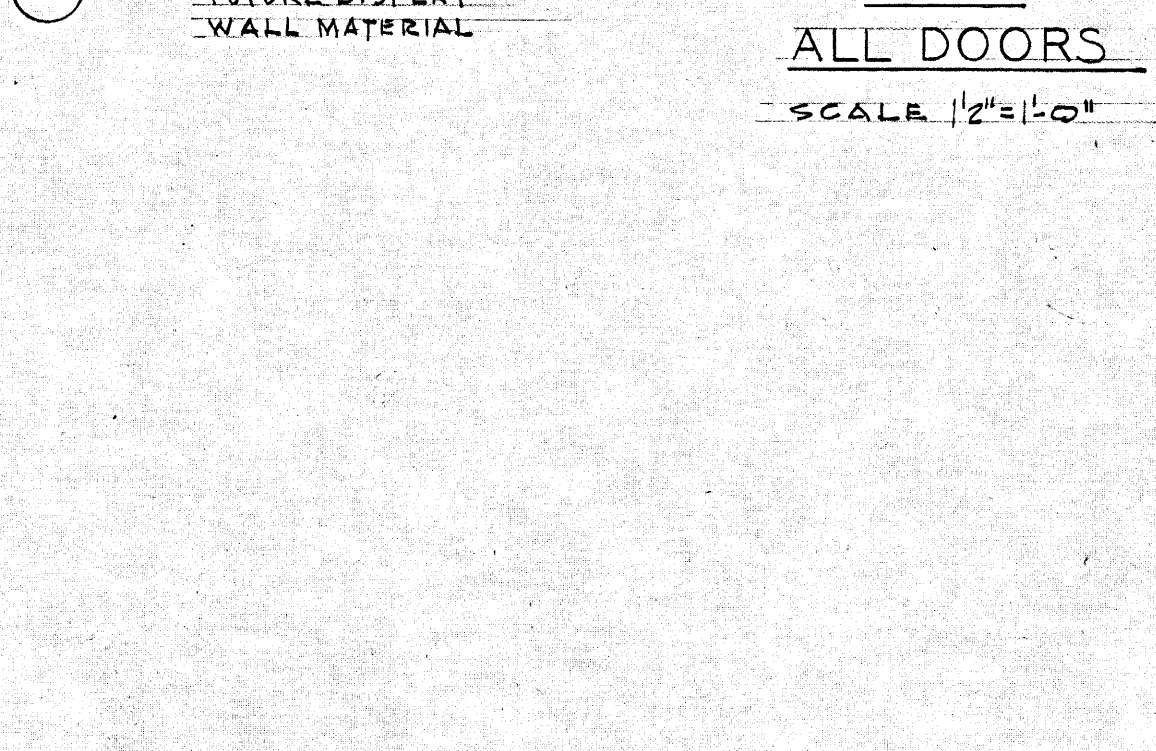

JAMB ALL DOORS
SCALE 1/2"=1'-0"

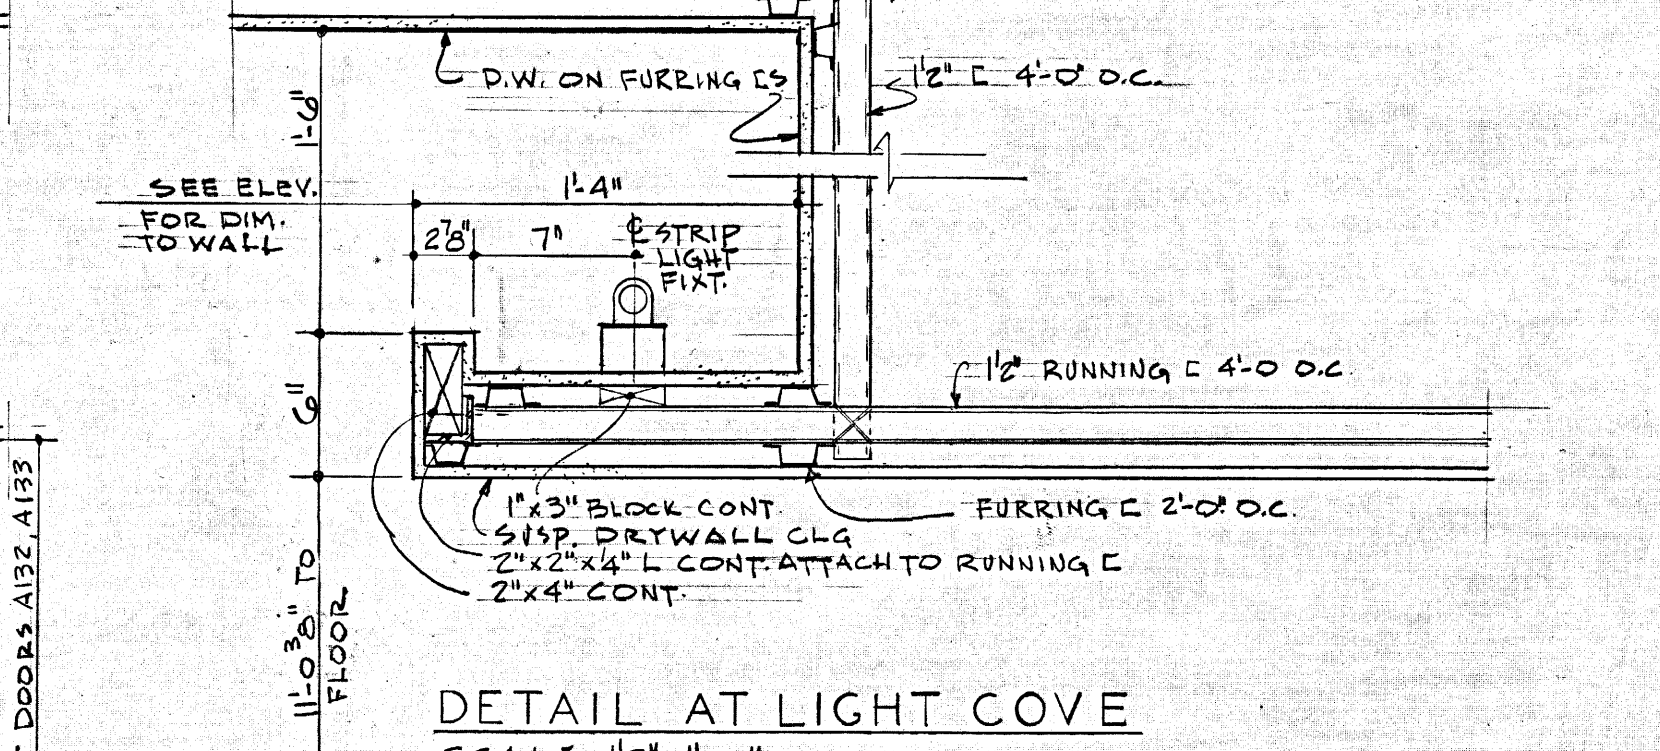


DETAIL AT LIGHT COVE
SCALE 1/2"=1'-0"

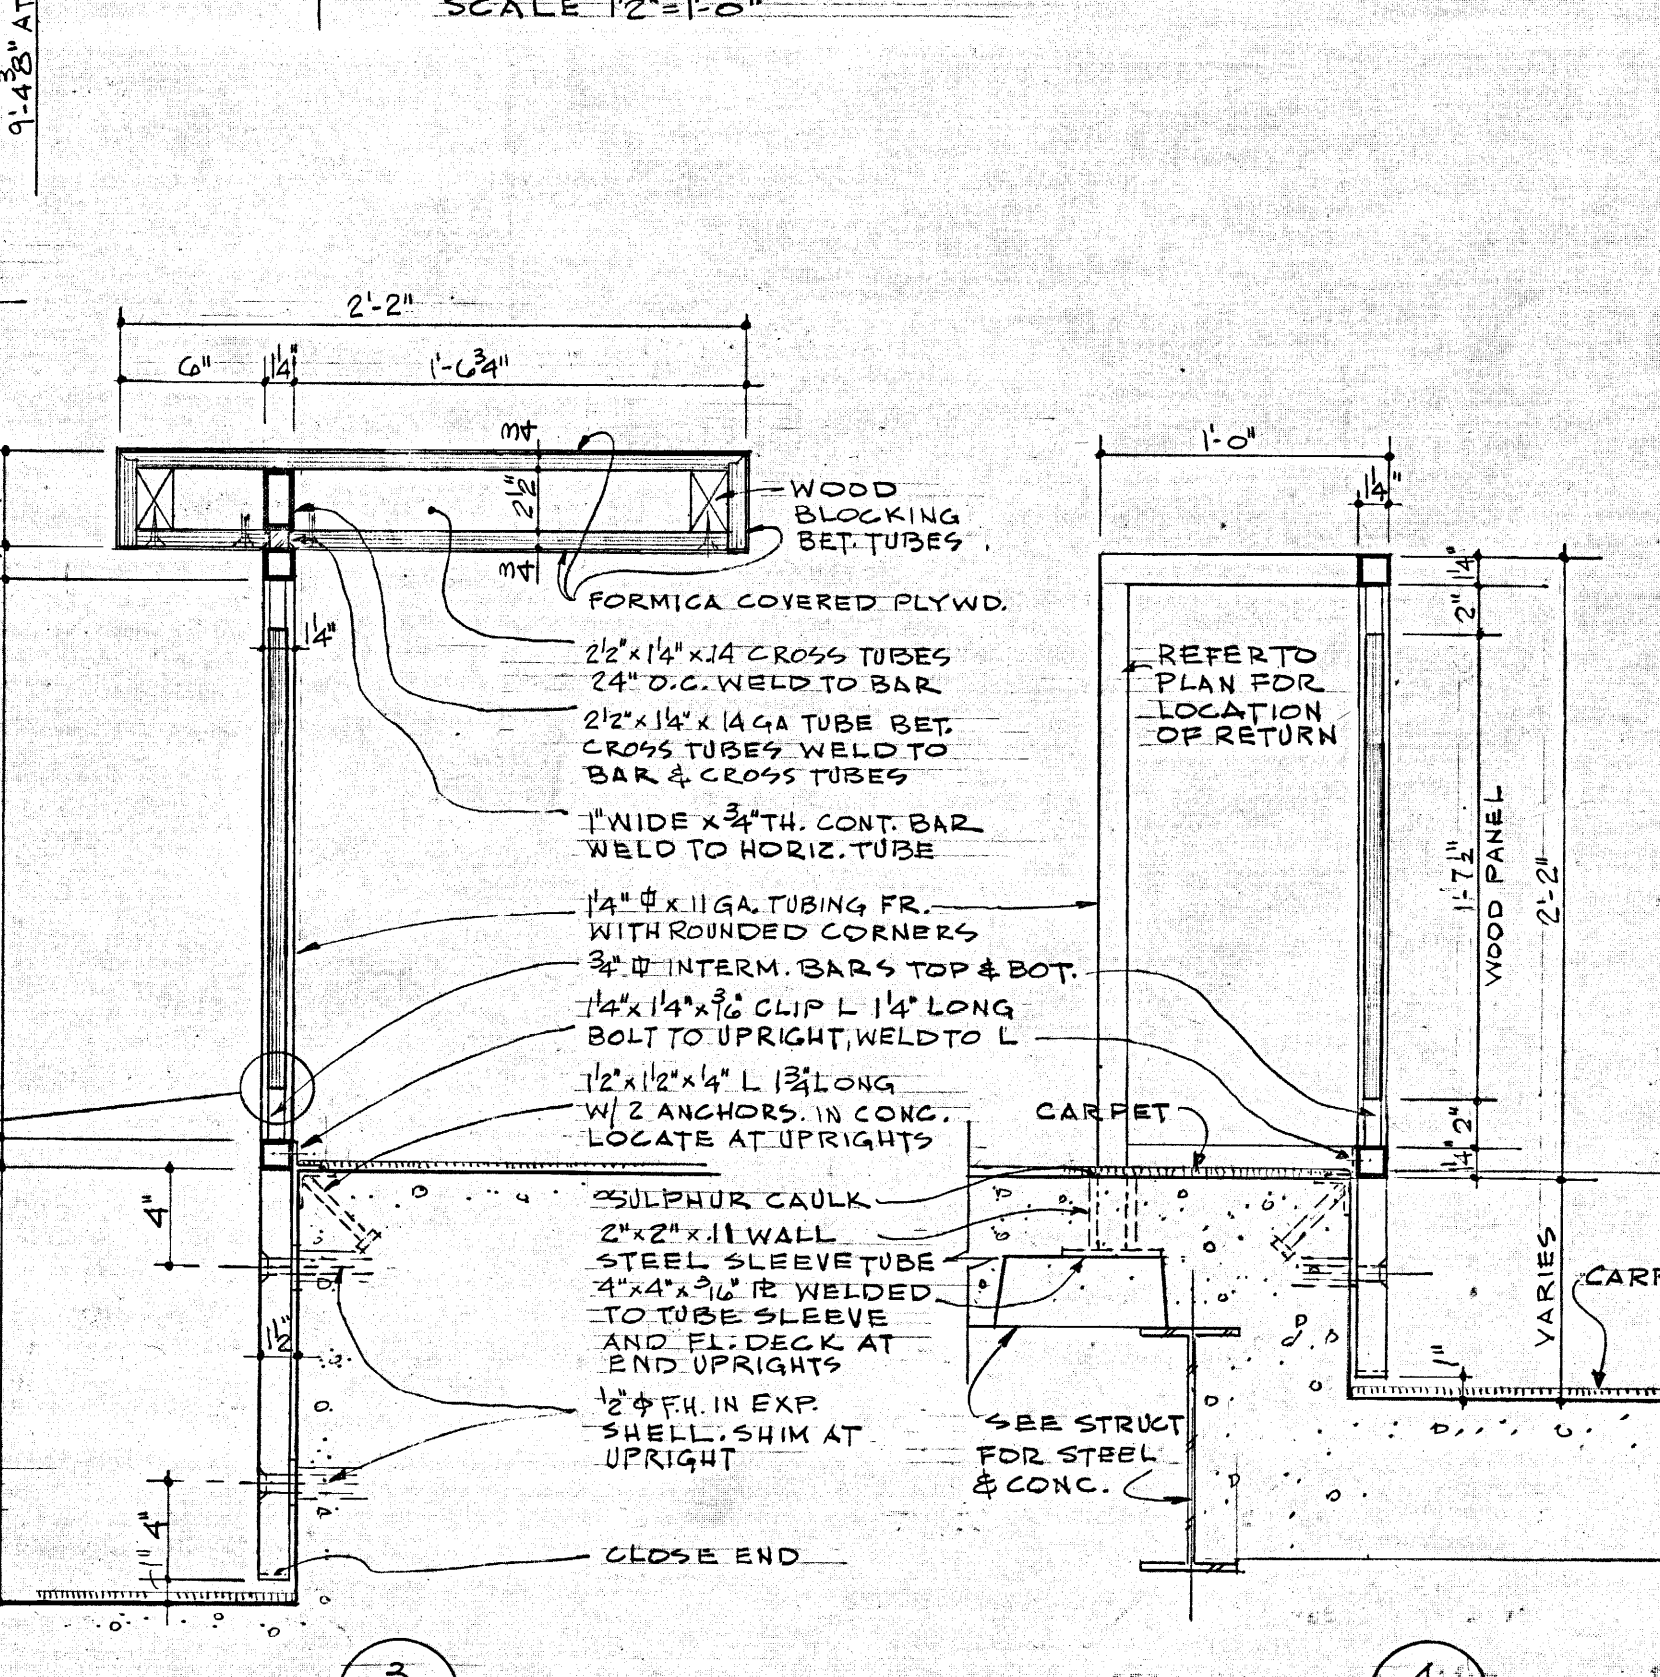

DETAIL 3
SCALE 1/2"=1'-0"

DETAIL 4
SCALE 1/2"=1'-0"

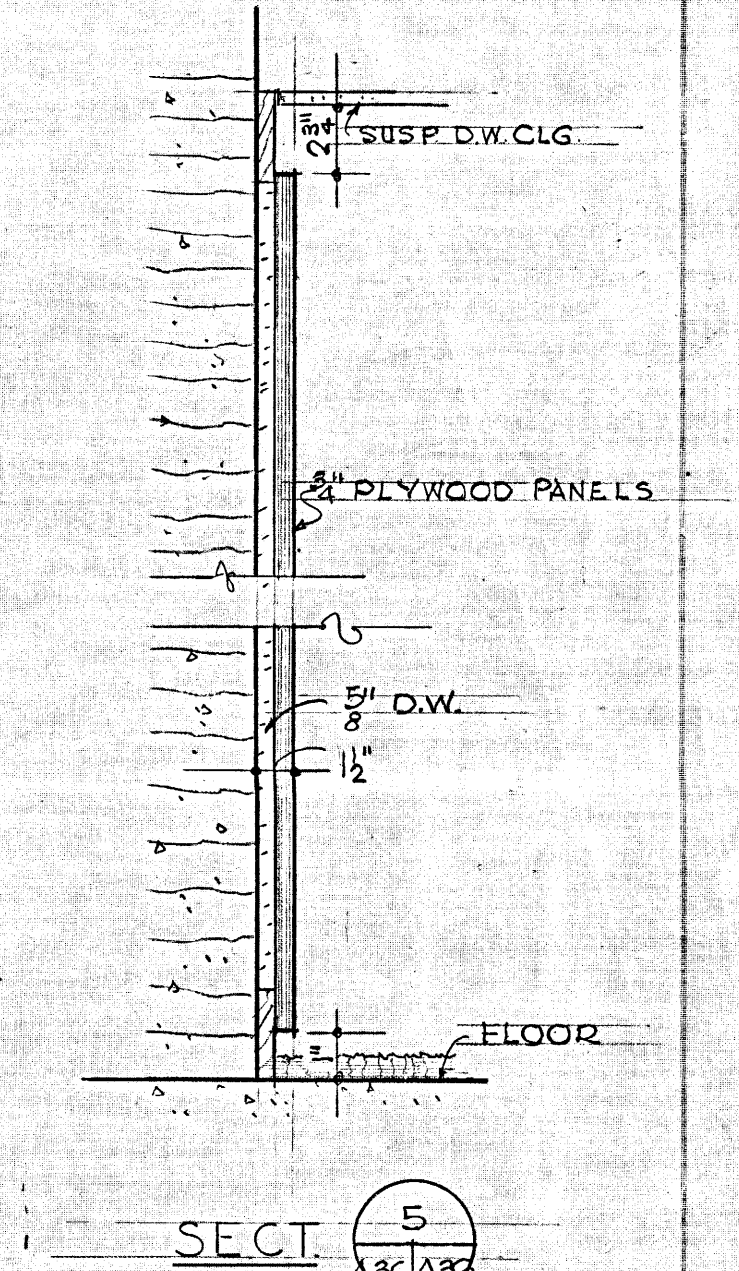

SECTION 5
SCALE 1/2"=1'-0"

NOTE: THIS DRAWING IS PROVIDED FOR INFORMATION ONLY- NOT INTENDED FOR CONSTRUCTION

ADMINISTRATION BUILDING ST. LOUIS COUNTY GOVERNMENT CENTER CLAYTON, MISSOURI D.E. MURRAY DIRECTOR		DEPARTMENT OF PUBLIC WORKS ARCHITECTS ENGINEERS-ARCHITECTS MECHANICAL-ELECTRICAL CONSULTING ENGINEERS, INC. LONDE GORDON PARKER	DRAWING NO. A-36 DATE 9 SEP 68 DRAWN BY BKP CHECKED BY JSS
---	--	--	---